

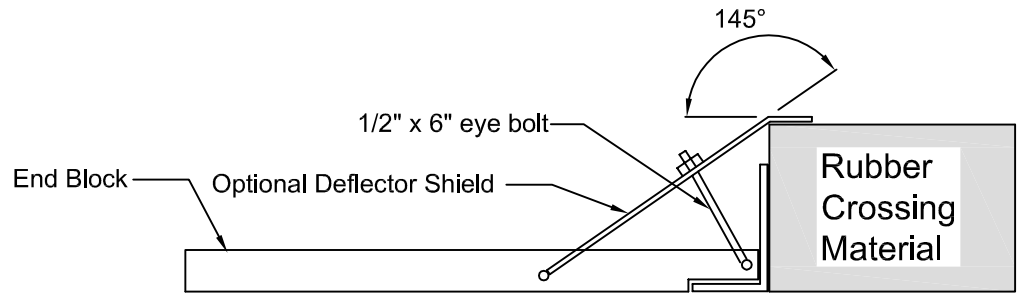
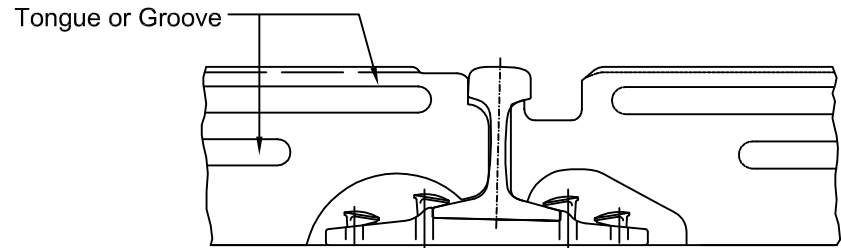


Cross Sectional View

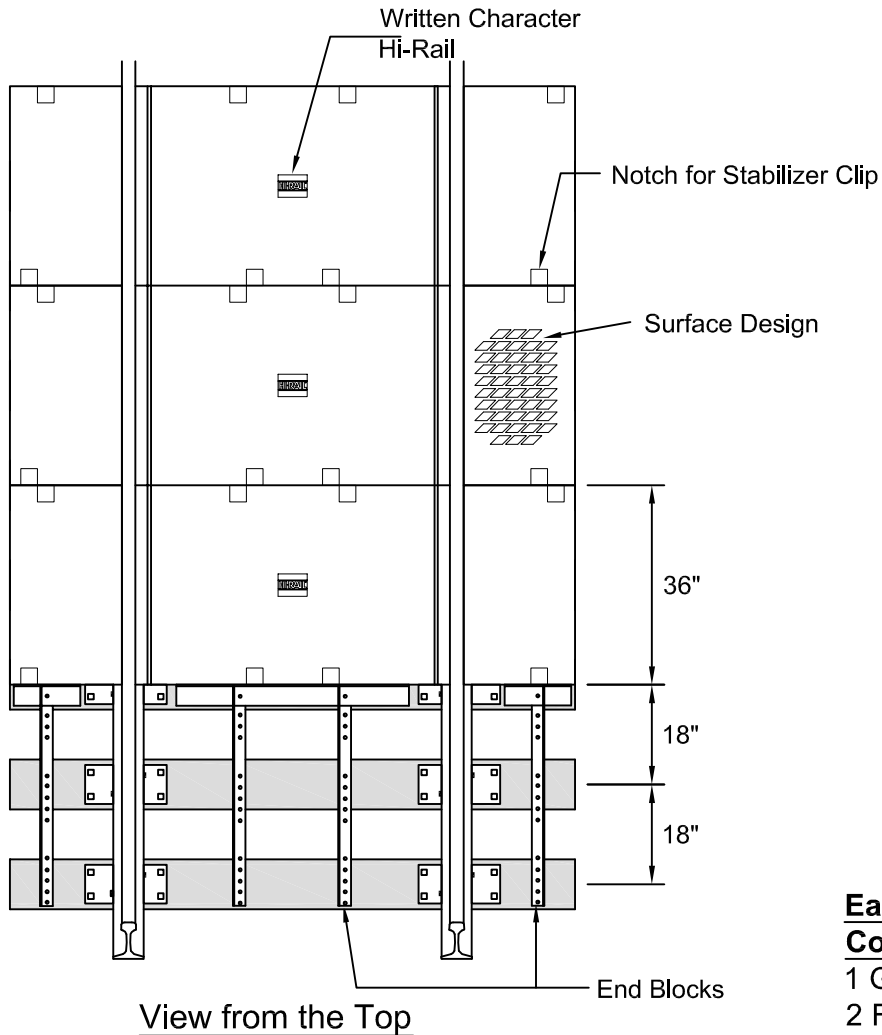

Notes: Ties are to be spaced 18" on center through the crossing. No rail joints through the crossing, rail must be welded.

**Each 3 Ft. Section
Consists of:**
1 GaugePad
2 Field Pads

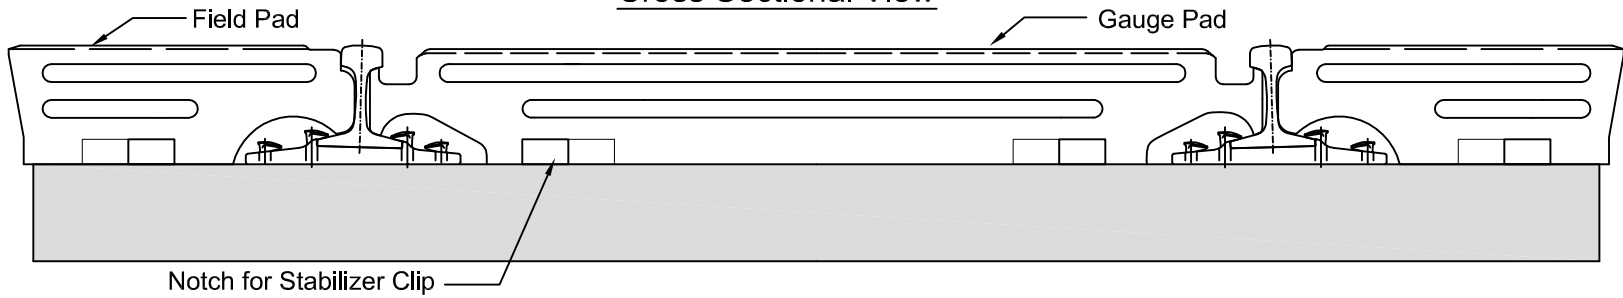

HiRAIL

HiRAIL Corporation

Full Depth Rubber
System Drawing, Wood Ties

Drwg: System Wood Ties
No FB

Drawn: wjb 011106	Rev.
Rev. wjb 120407	Rev.
Rev. wjb 073109	Rev.