

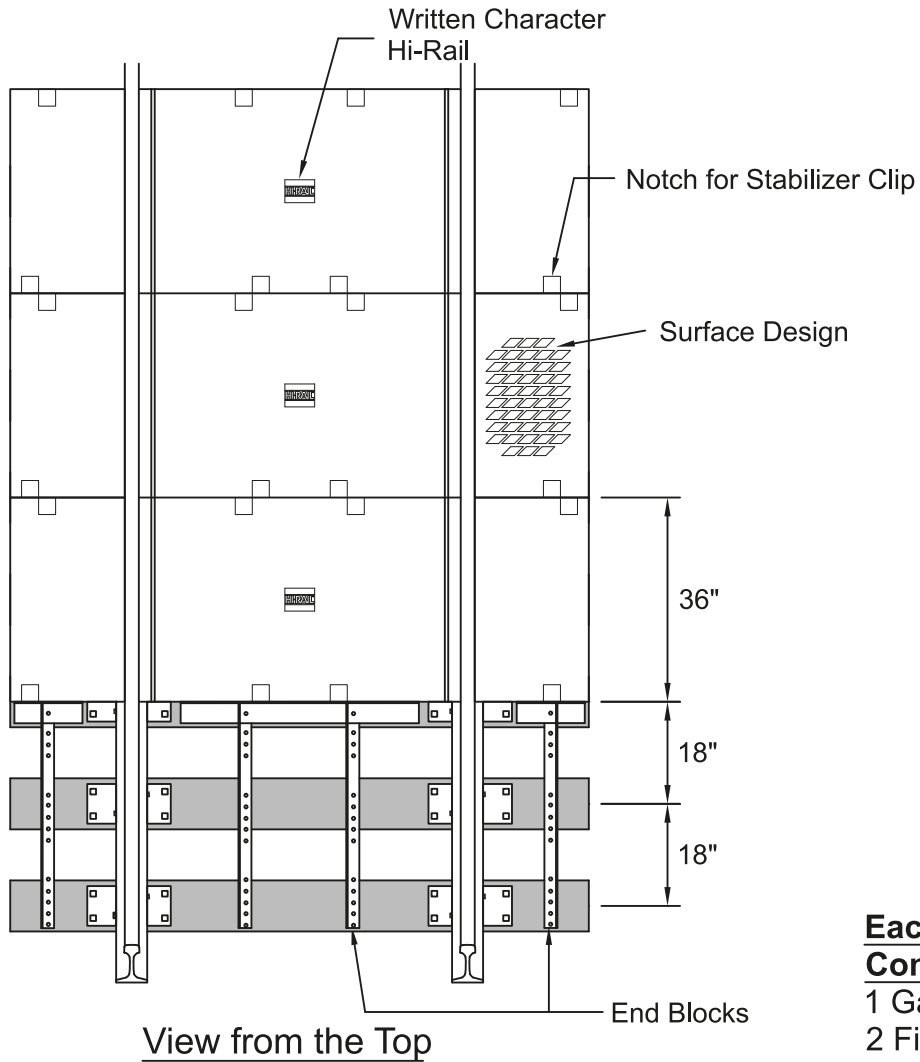
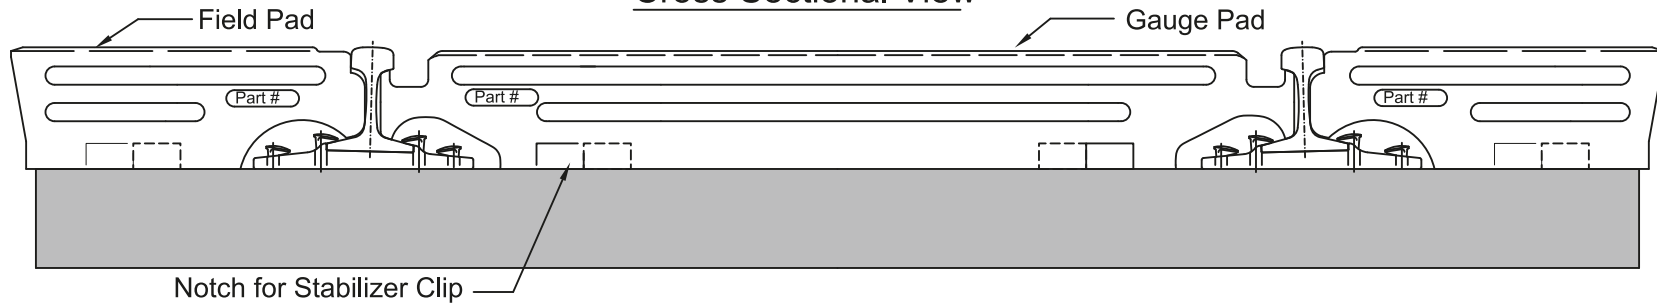


Cross Sectional View

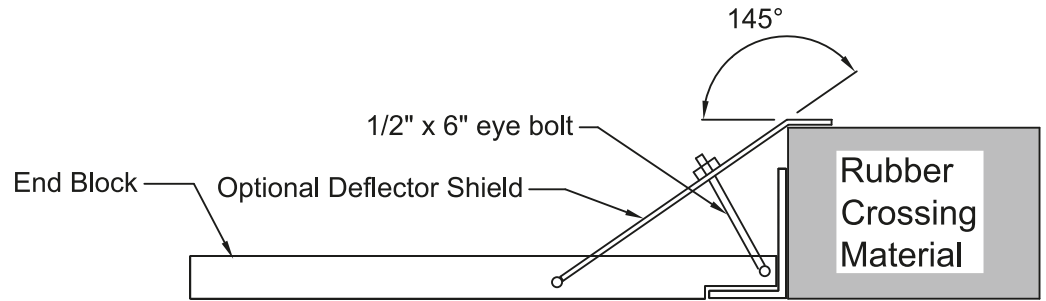

View from the Top

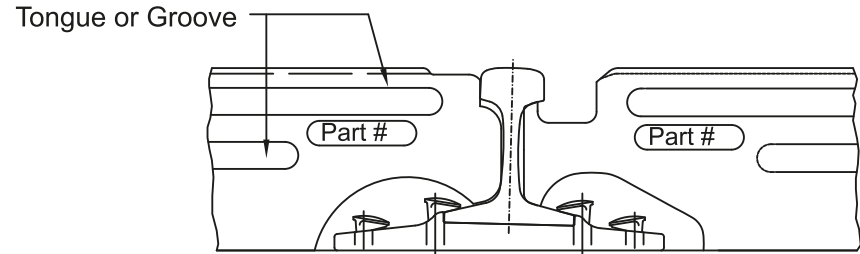

**Notes: Ties are to be spaced 18" on center through the crossing.
No rail joints through the crossing, rail must be welded.**

**Each 3 Ft. Section
Consists of:
1 GaugePad
2 Field Pads**



HiRAIL		
HiRAIL Corporation		
Full Depth Rubber System Drawing, Wood Ties		
Drwg: System Wood Ties	Drawn: wjb 011106	Rev.
No FB	Rev. wjb 120407	Rev.
	Rev. wjb 073109	Rev.